




NO MODIFICATIONS REQUIRED ALONG LOWELL ROAD

CONVERT COUNTY ROAD TO ONE-WAY NORTHBOUND

REVISE EXISTING SIGNAGE AND PAVEMENT MARKINGS ALONG COUNTY ROAD AND AT THE INTERSECTIONS WITH LOWELL ROAD, BELKNAP ROAD, A STREET AND B STREET TO REFLECT THE NEW ONE-WAY CONDITION.




CONVERT COUNTY ROAD TO ONE-WAY NORTHBOUND

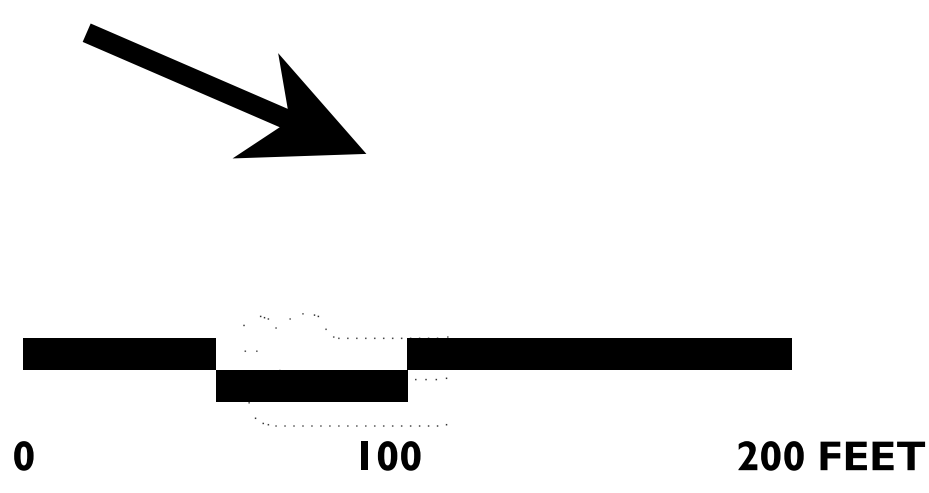

CONCEPT
 PLAN
 SUBJECT TO CHANGE
 DATE 8/15/2019

vhb
CONCEPT I
CONVERT COUNTY RD TO
ONE-WAY NORTHBOUND
LOWELL RD/COUNTY RD
HUDSON, NH

SOURCE: RIGHT-OF-WAY AND PROPERTY LINES SHOWN ON THIS MAP ARE FROM THE NHGRANT 2018 DATABASE AND ARE INTENDED FOR INFORMATIONAL PURPOSES ONLY.

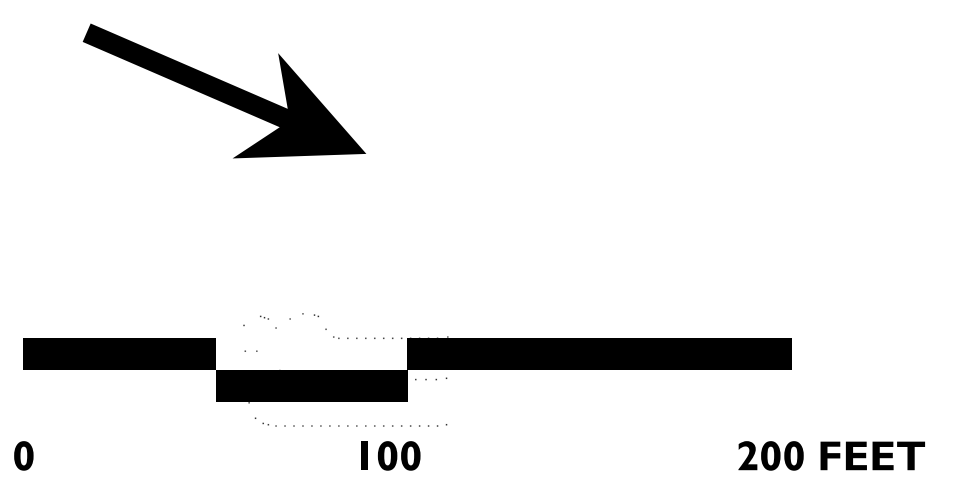
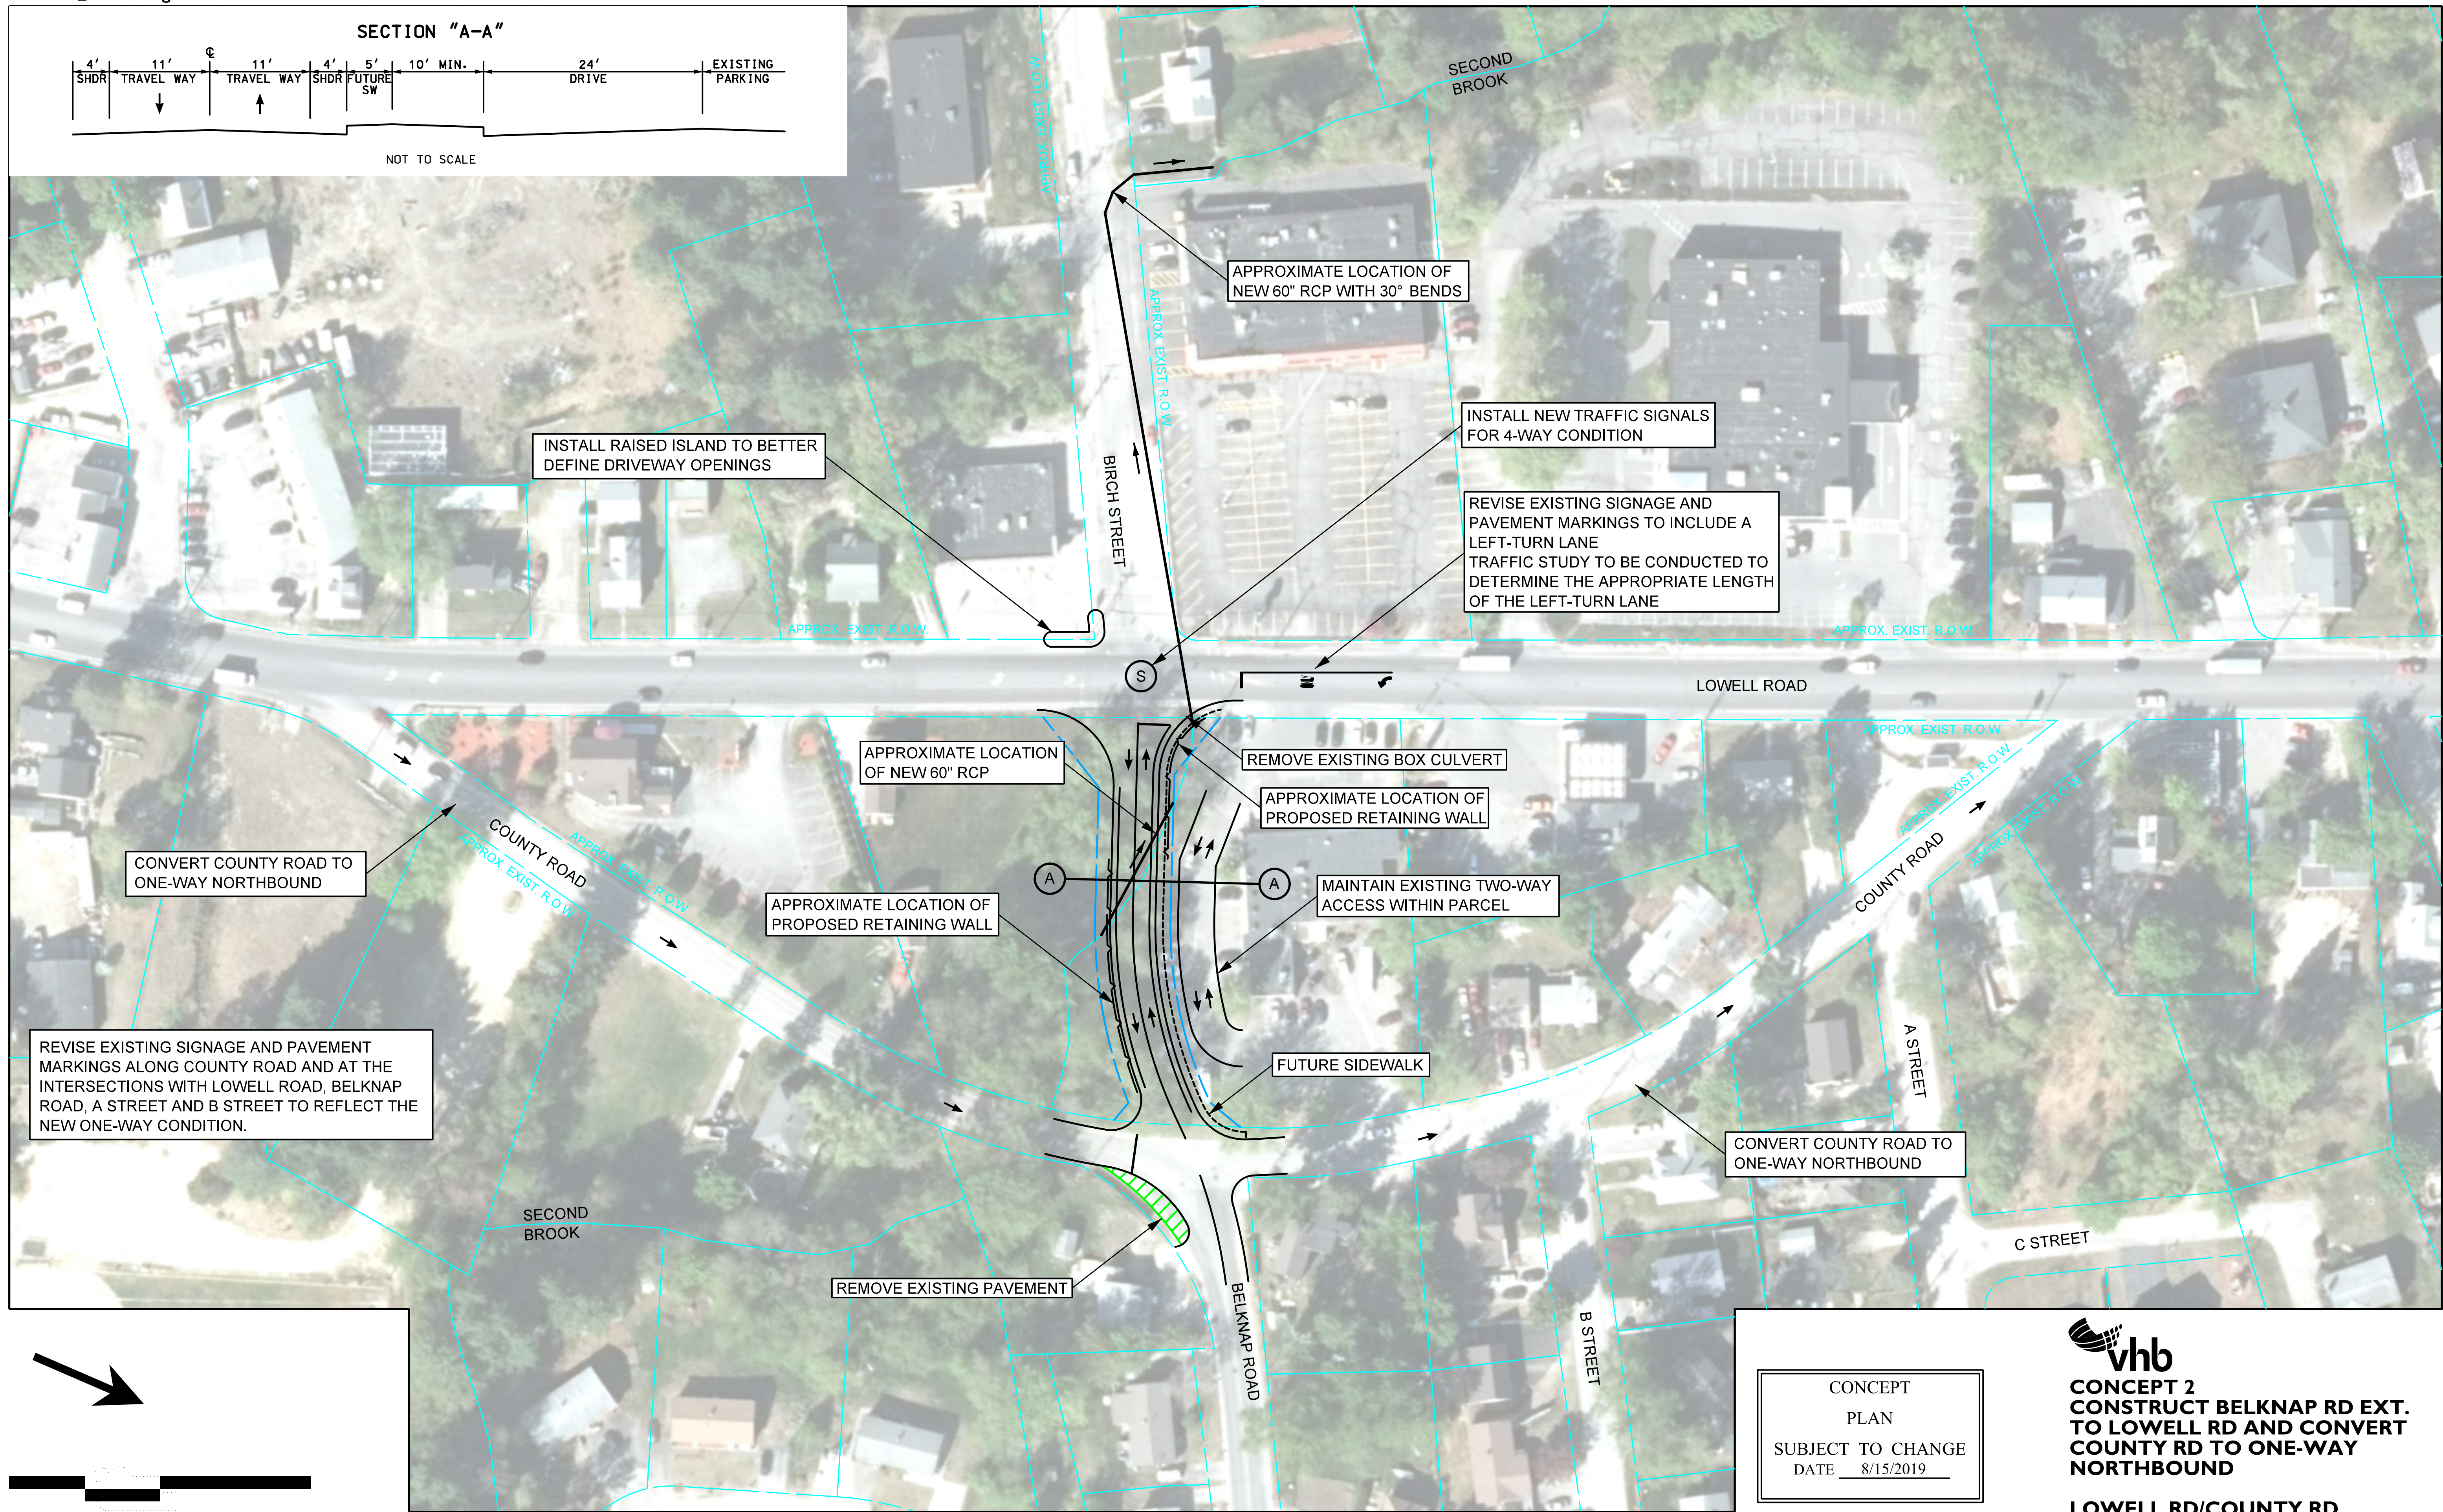
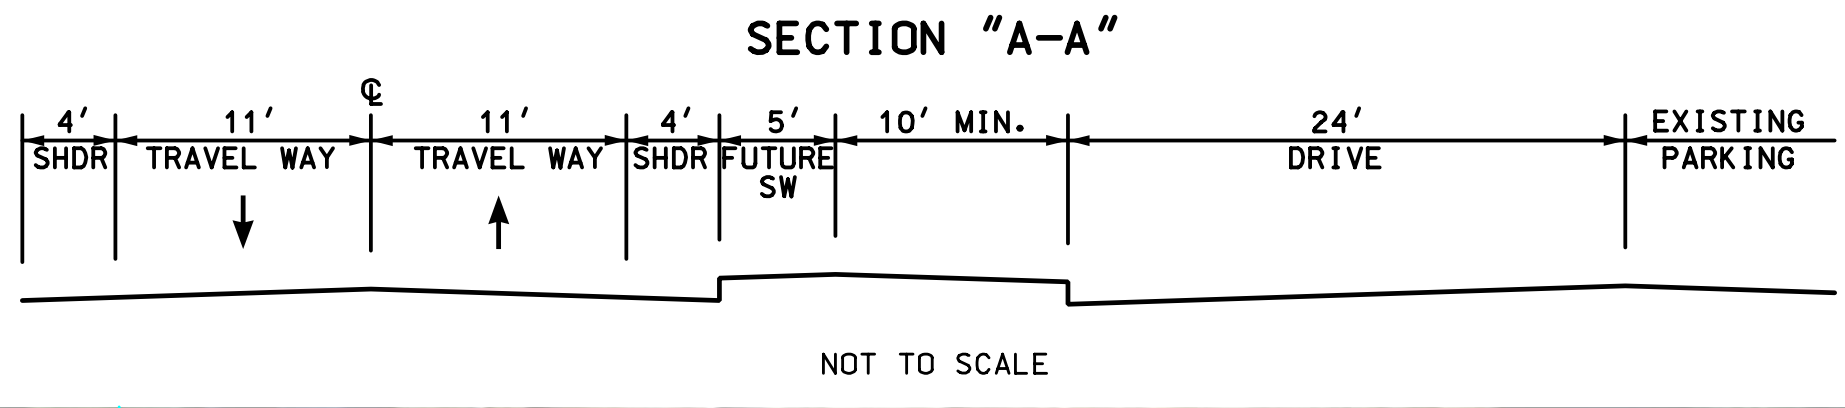


SOURCE: RIGHT-OF-WAY AND PROPERTY LINES SHOWN ON THIS MAP ARE FROM THE NHGRANT 2018 DATABASE AND ARE INTENDED FOR INFORMATIONAL PURPOSES ONLY.

CONCEPT
PLAN
SUBJECT TO CHANGE
DATE 8/15/2019

vhb
CONCEPT 2
CONSTRUCT BELKNAP RD EXT.
TO LOWELL RD AND CONVERT
COUNTY RD TO ONE-WAY
NORTHBOUND

LOWELL RD/COUNTY RD
HUDSON, NH

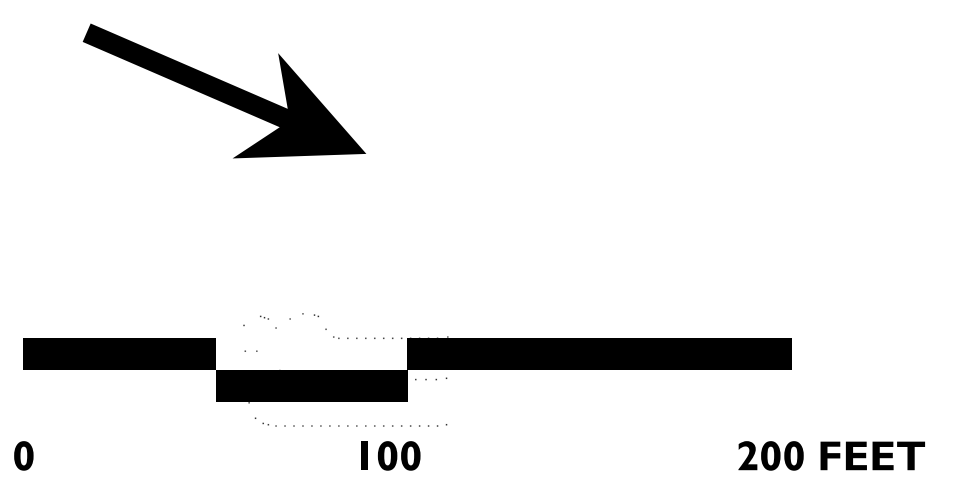
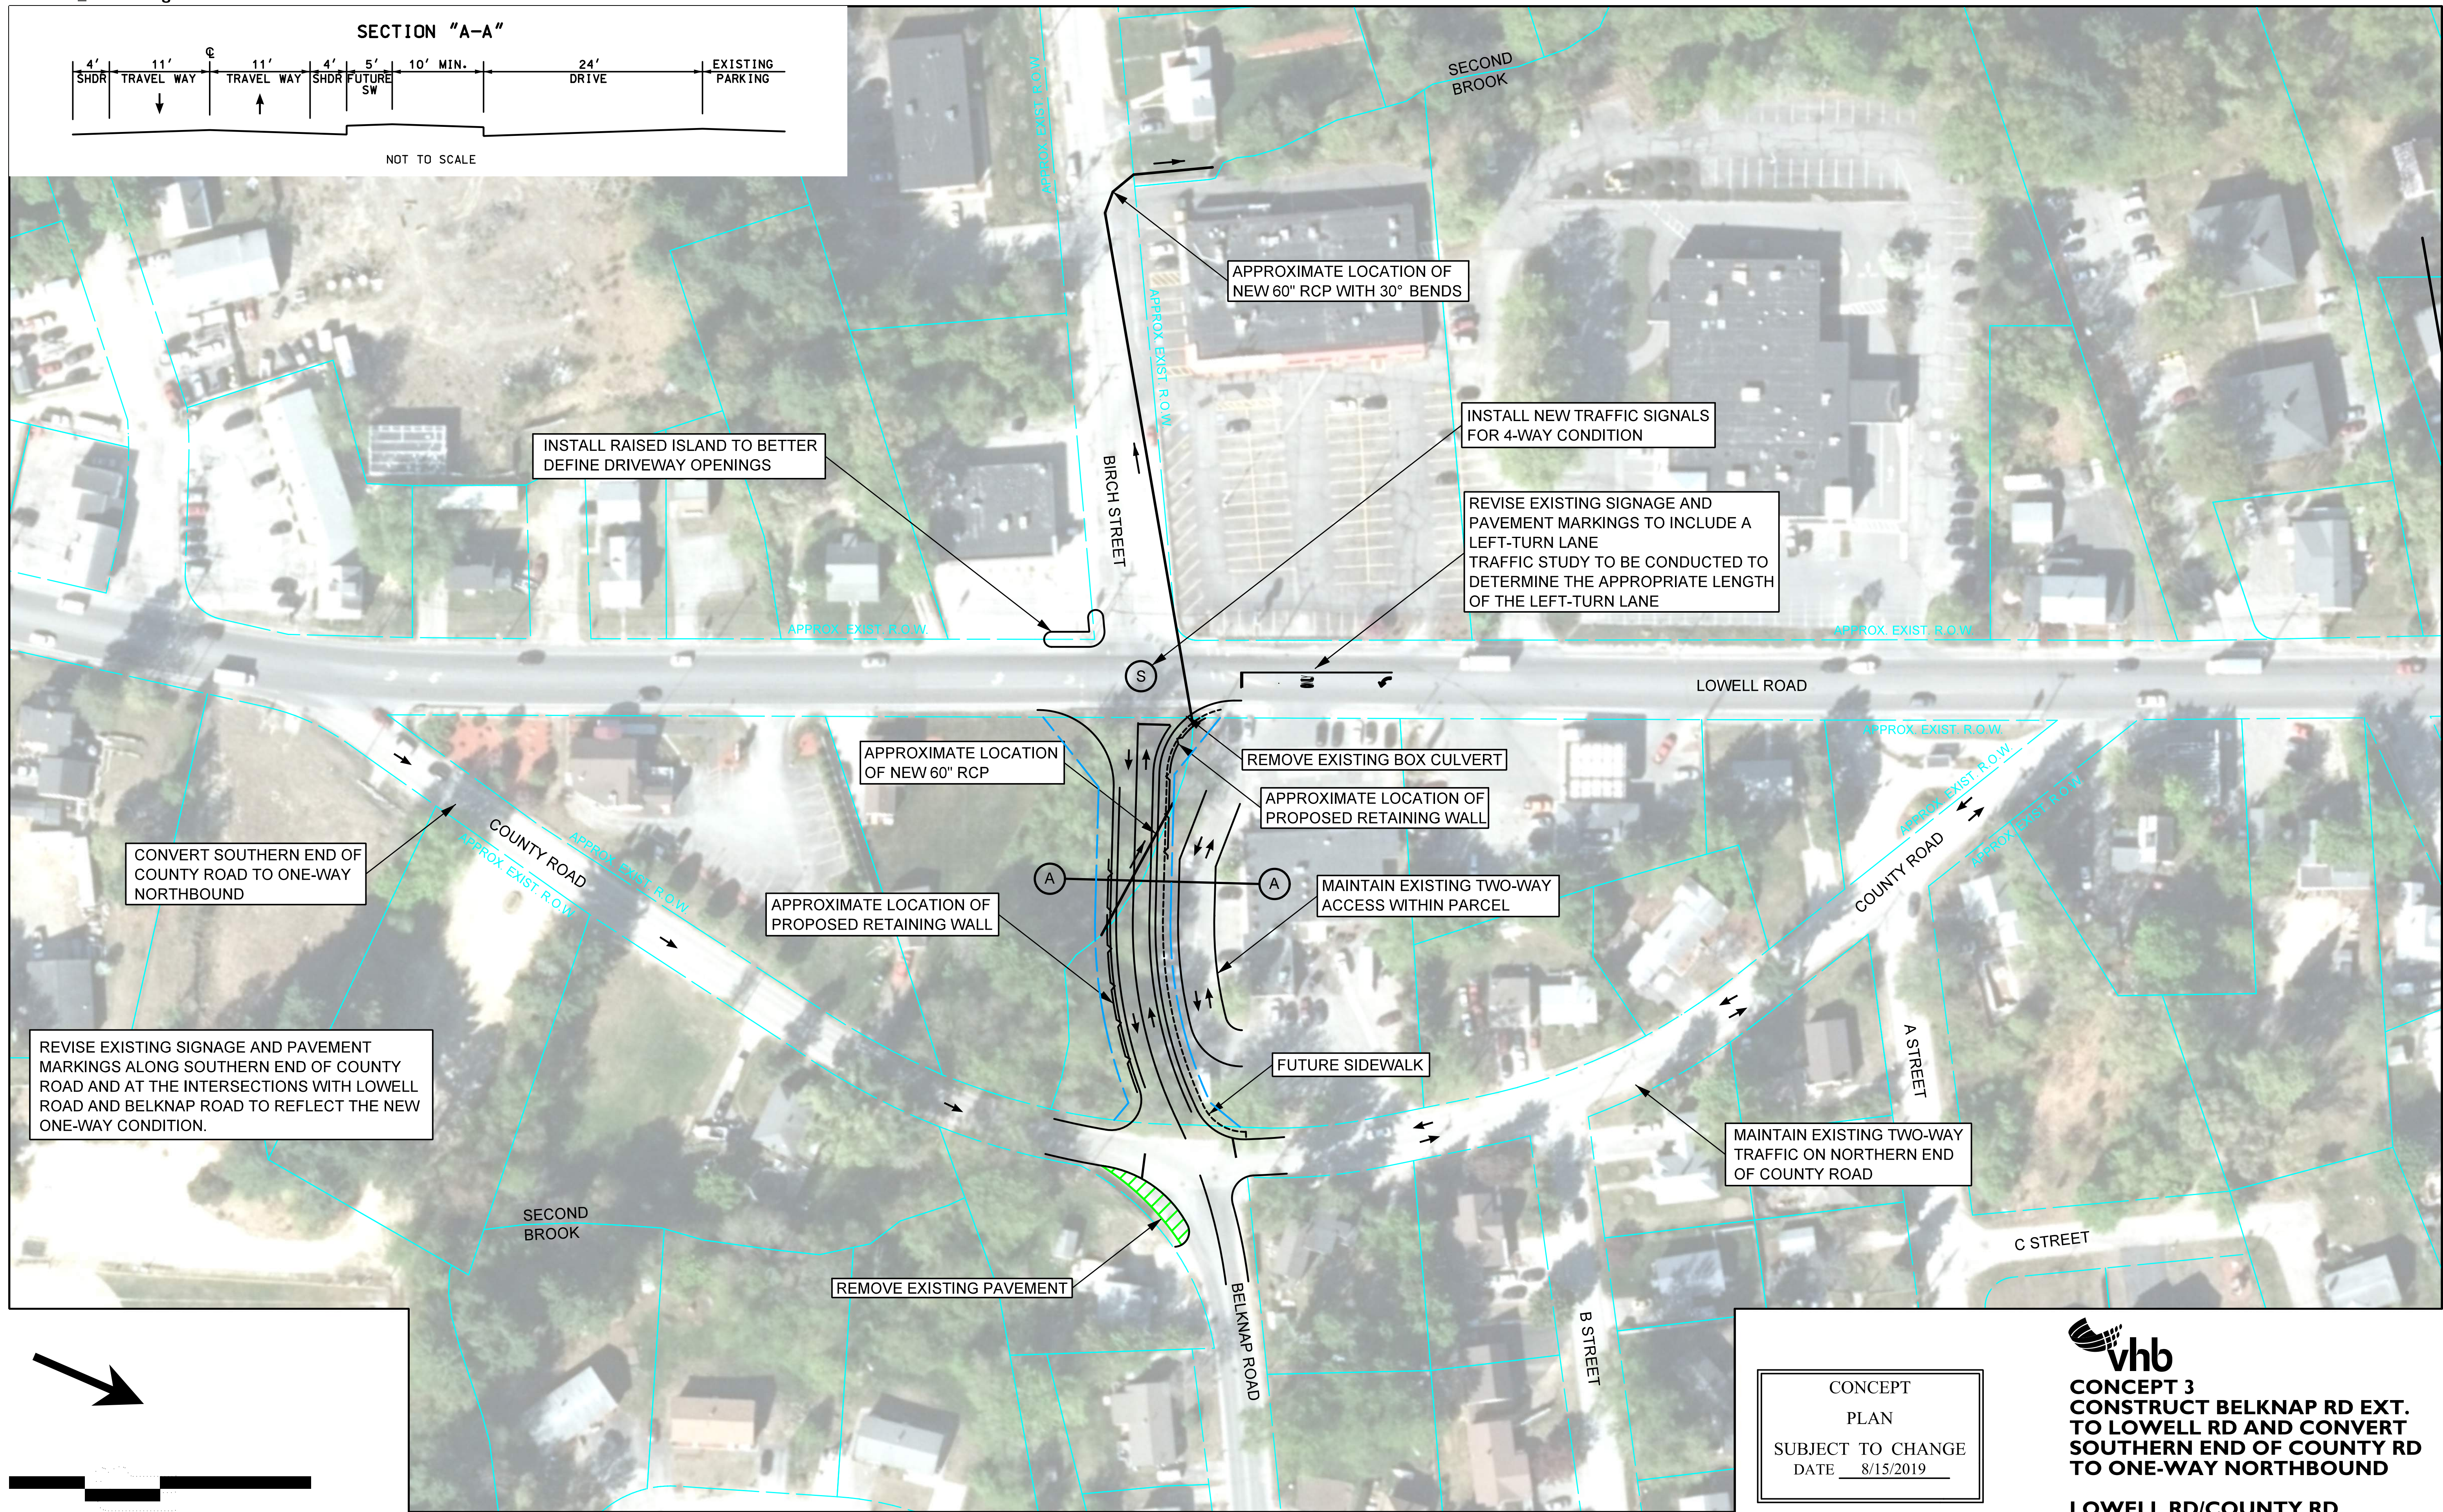
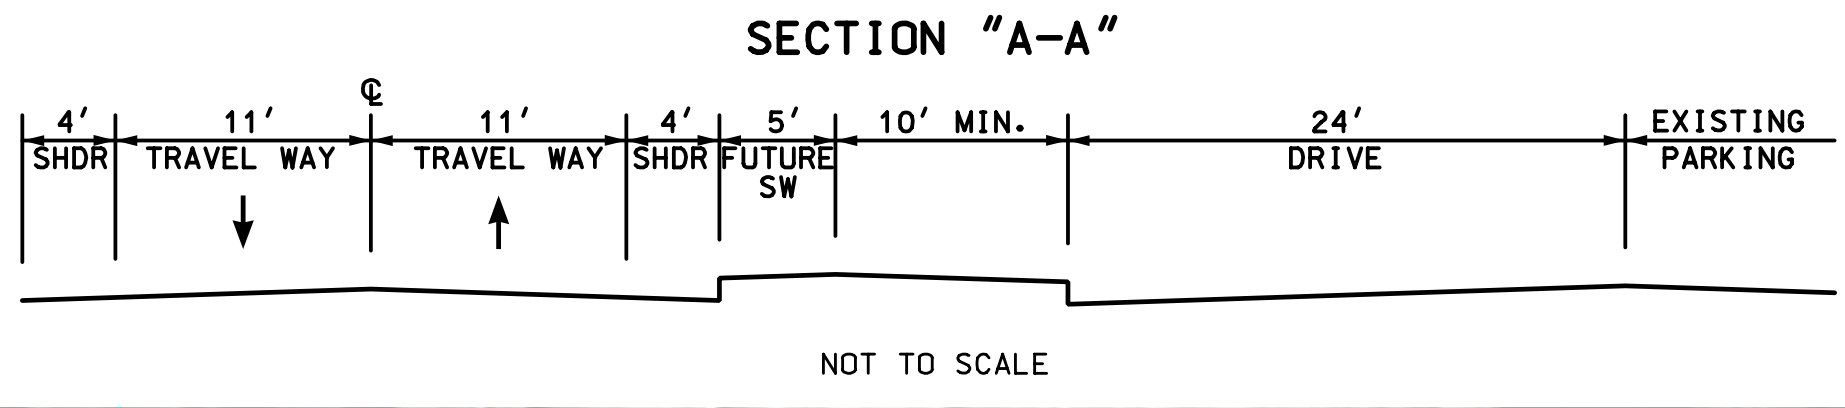


SOURCE: RIGHT-OF-WAY AND PROPERTY LINES SHOWN ON THIS MAP ARE FROM THE NHGRANT 2018 DATABASE AND ARE INTENDED FOR INFORMATIONAL PURPOSES ONLY.

CONCEPT
PLAN
SUBJECT TO CHANGE
DATE 8/15/2019

vhb
CONCEPT 3
CONSTRUCT BELKNAP RD EXT.
TO LOWELL RD AND CONVERT
SOUTHERN END OF COUNTY RD
TO ONE-WAY NORTHBOUND

LOWELL RD/COUNTY RD
HUDSON, NH

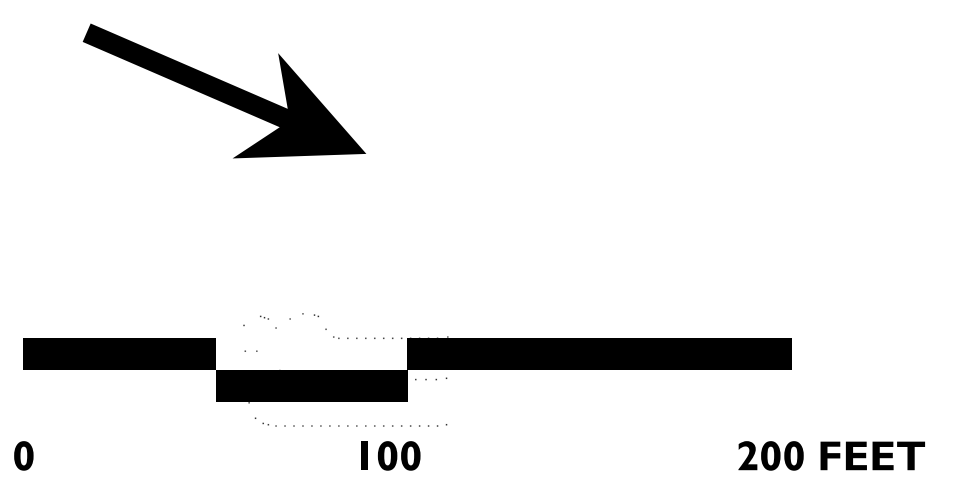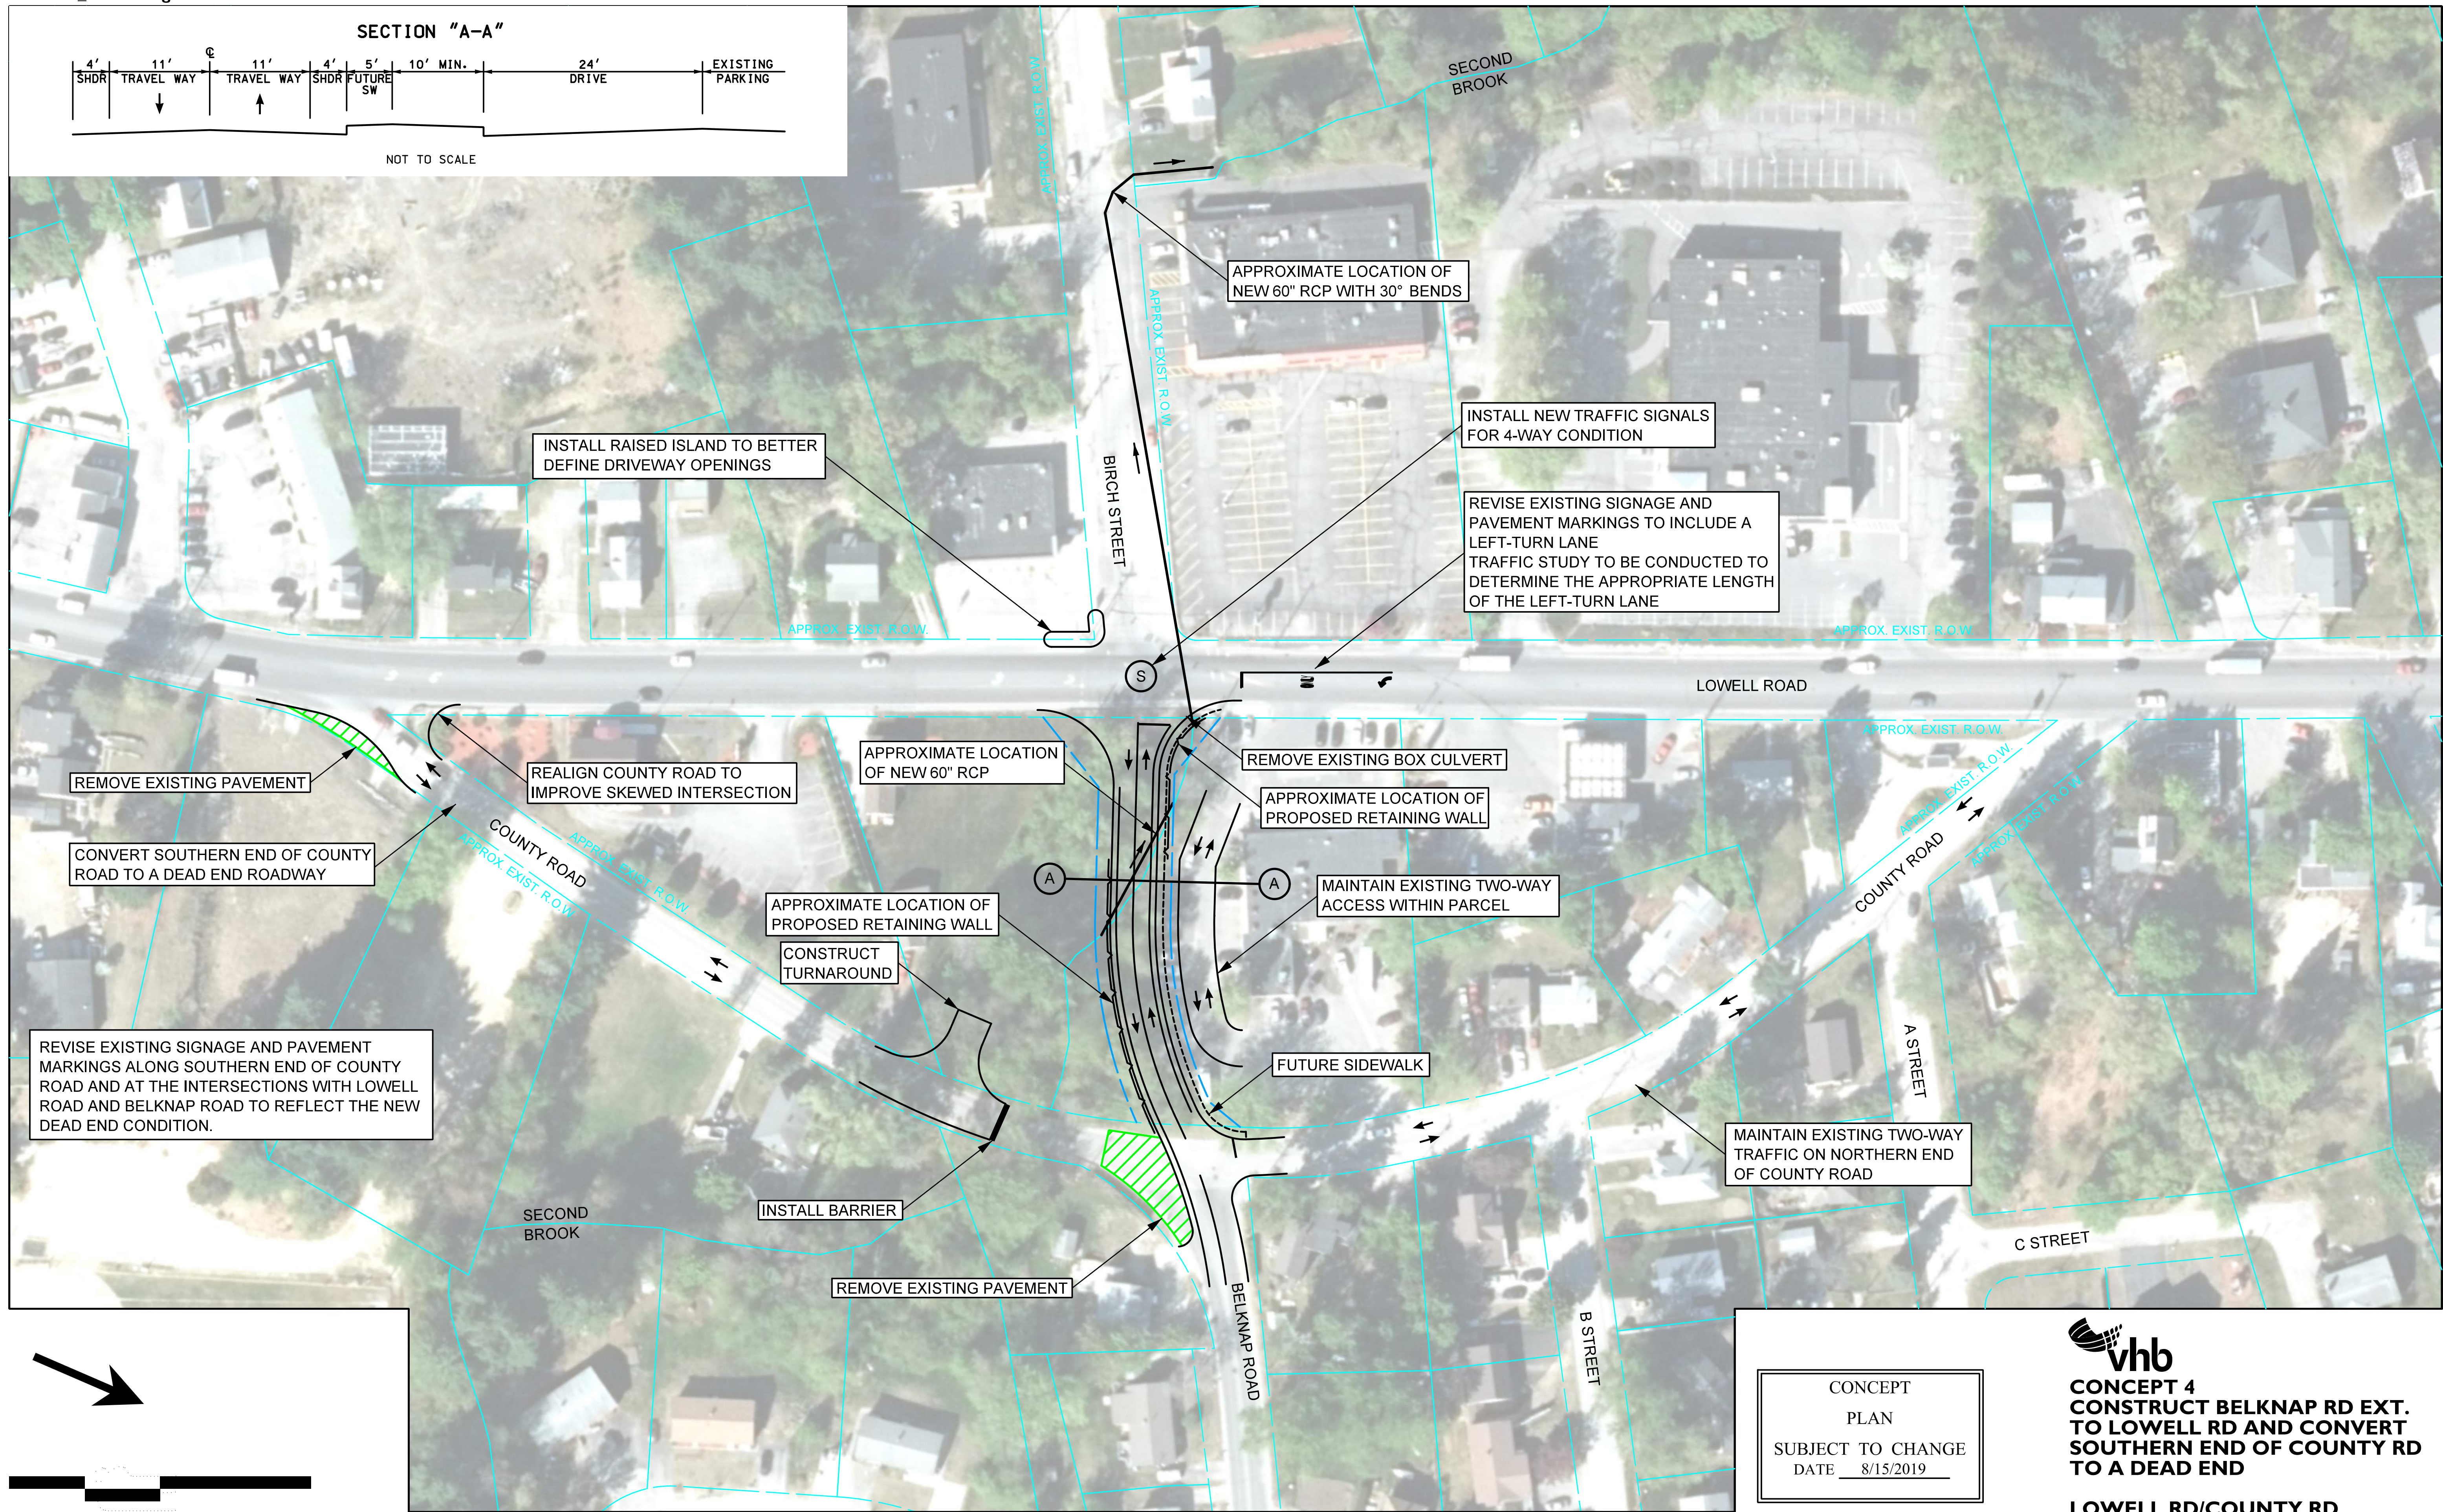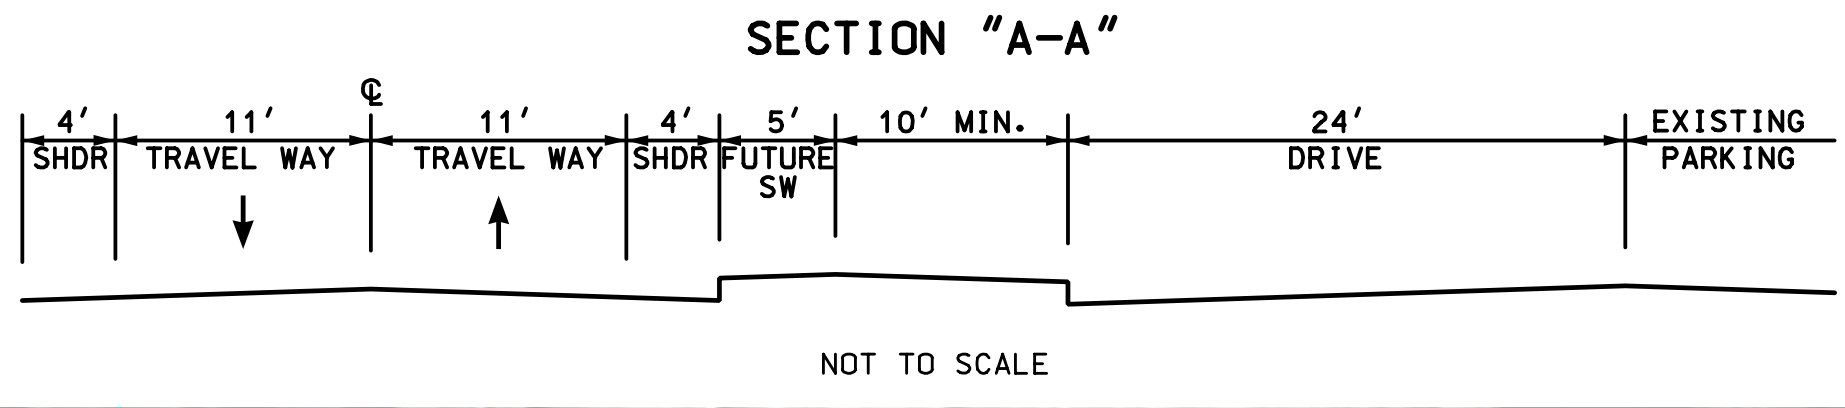

SOURCE: RIGHT-OF-WAY AND PROPERTY LINES SHOWN ON THIS MAP ARE FROM THE NHGRANT 2018 DATABASE AND ARE INTENDED FOR INFORMATIONAL PURPOSES ONLY.

CONCEPT
PLAN
SUBJECT TO CHANGE
DATE 8/15/2019

vhb
CONCEPT 4
CONSTRUCT BELKNAP RD EXT.
TO LOWELL RD AND CONVERT
SOUTHERN END OF COUNTY RD
TO A DEAD END

LOWELL RD/COUNTY RD
HUDSON, NH